




Faces ❶ and ❷ used when ordering dual colour profile.

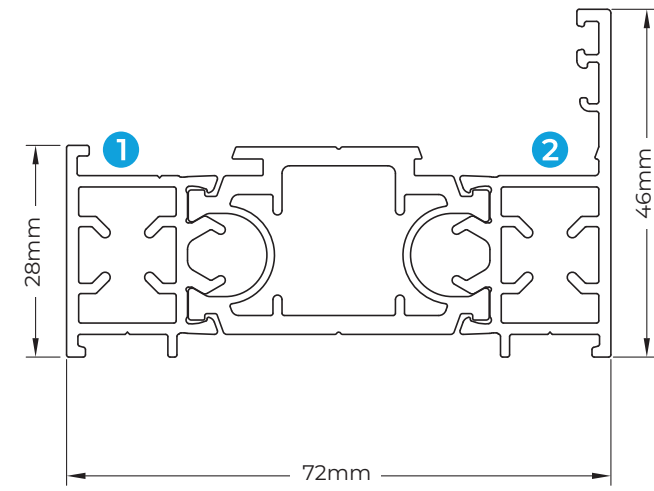


SP100
SMALL OUTER FRAME

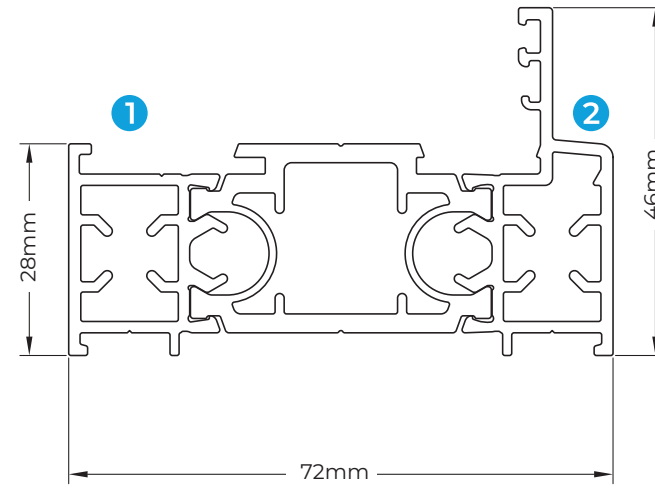


SLS150
SMALL STEPPED OUTER FRAME

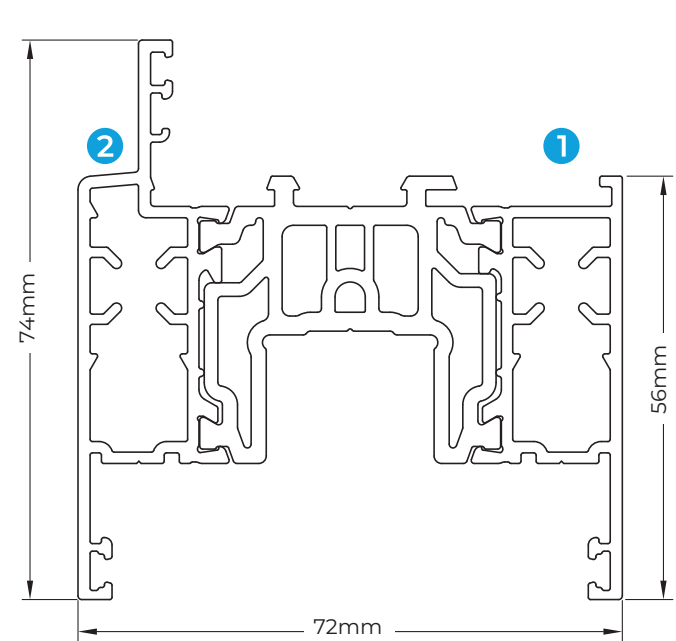


SLS300
STEPPED SASH

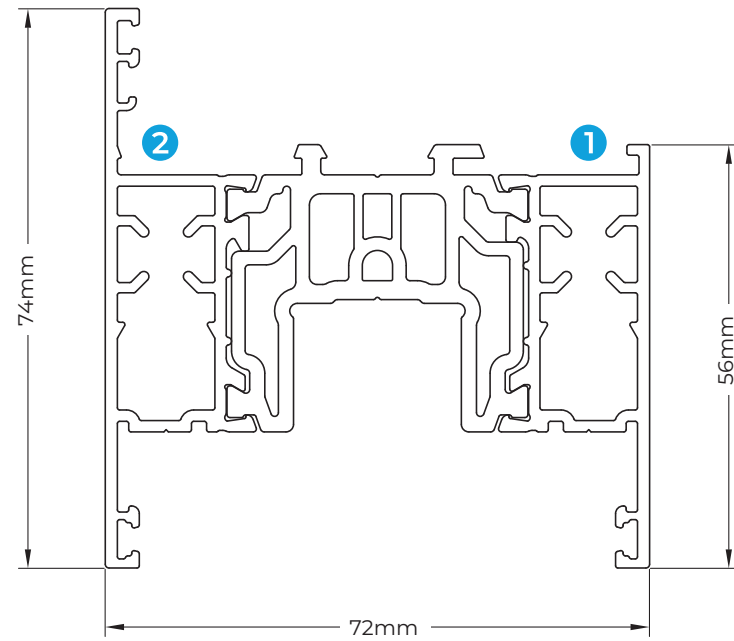


SLS301
CONTEMPORARY SASH

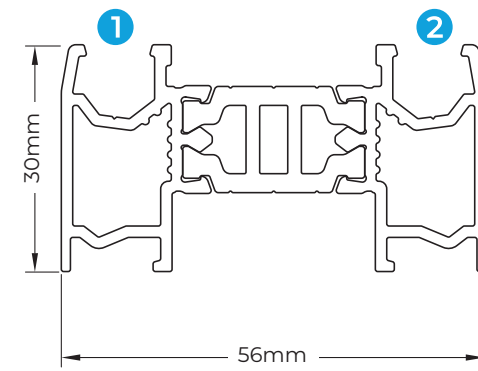


SLS250
4 PANE ADAPTOR

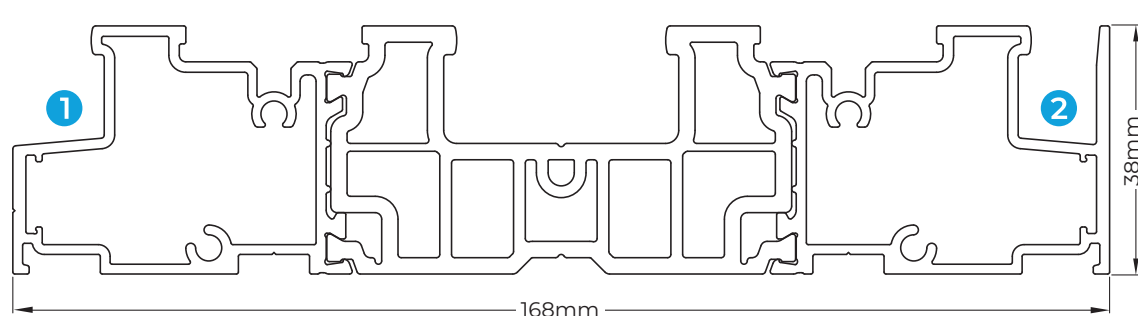


SLS100
2 PANE STANDARD FRAME

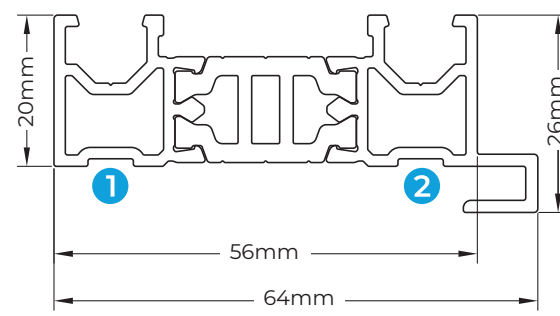


SLS103
JAMB EXTENSION

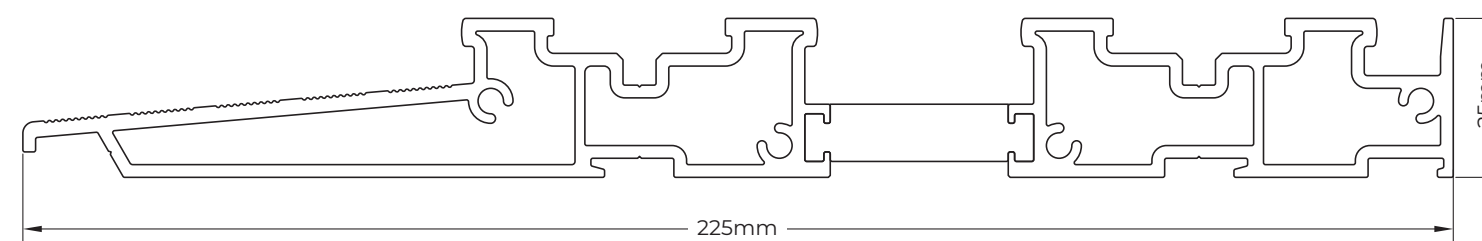

SLS700
LOW THRESHOLD WITH RAMP

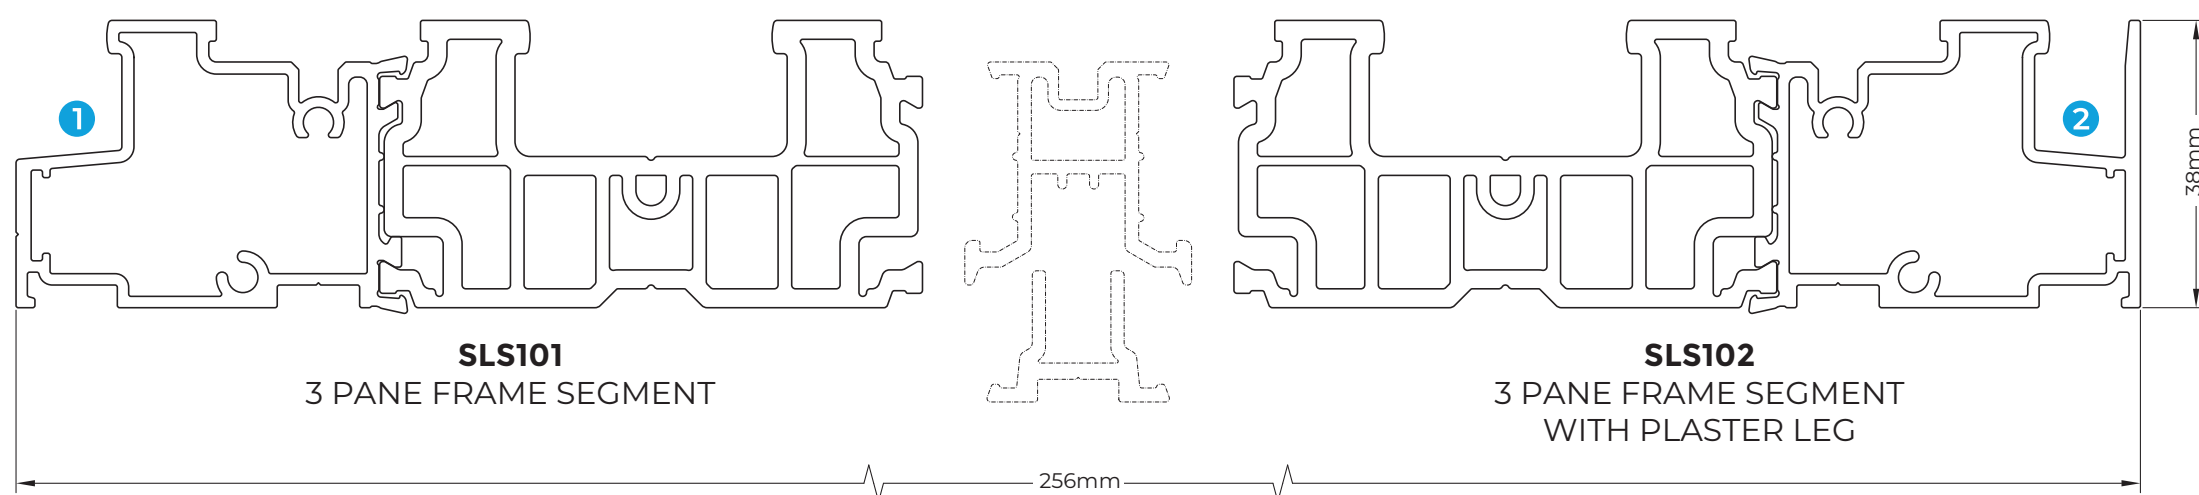


SLS101
3 PANE FRAME SEGMENT

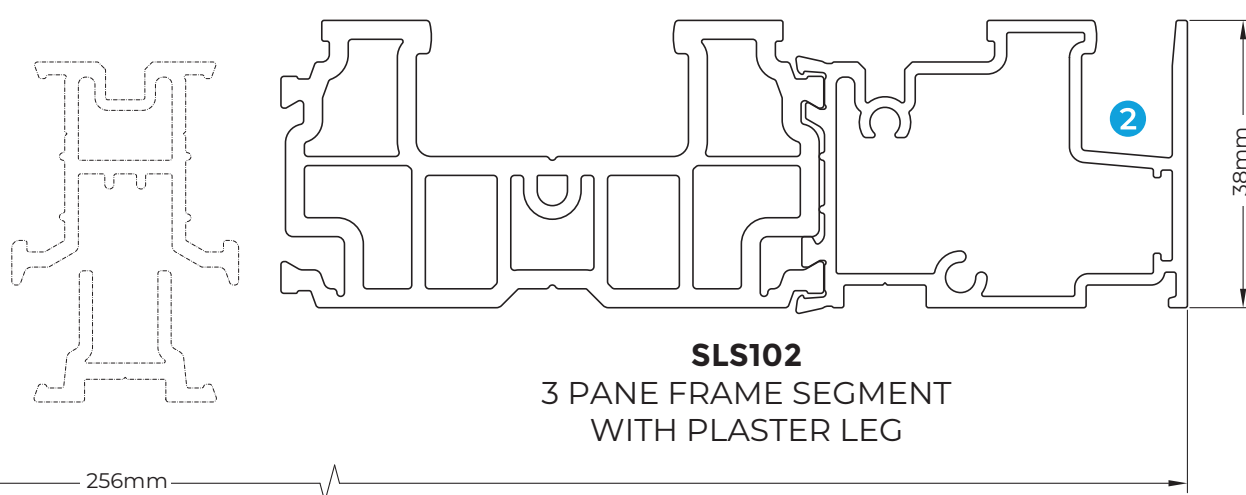


SLS102
3 PANE FRAME SEGMENT
WITH PLASTER LEG

MAIN PROFILES

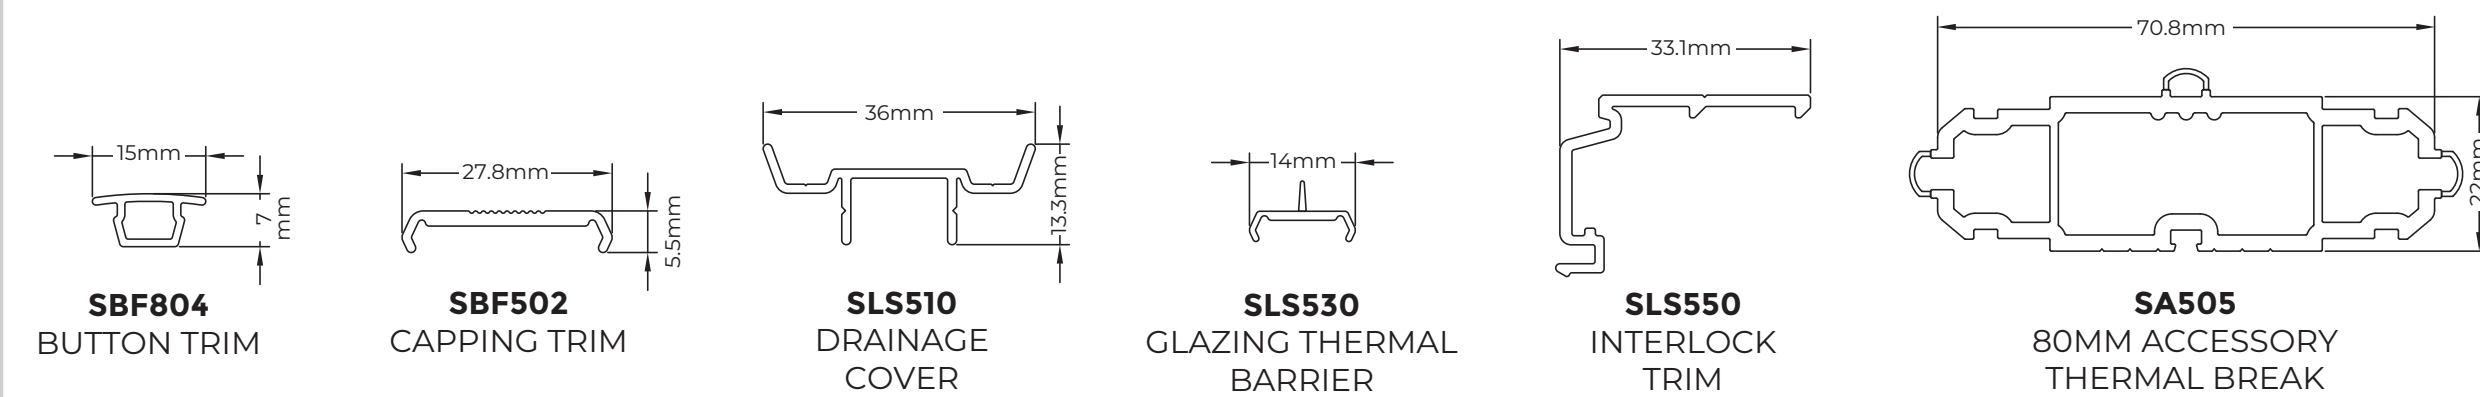


THERMLOCK® & PVC-U ACCESSORIES

SLIM, MULTI-TRACK ALUMINIUM LIFT & SLIDE PATIO
Sheerline | Firs Works, Spanker Lane, Nether Heage, Belper, Derbyshire DE56 2JJ T: 01332 978000

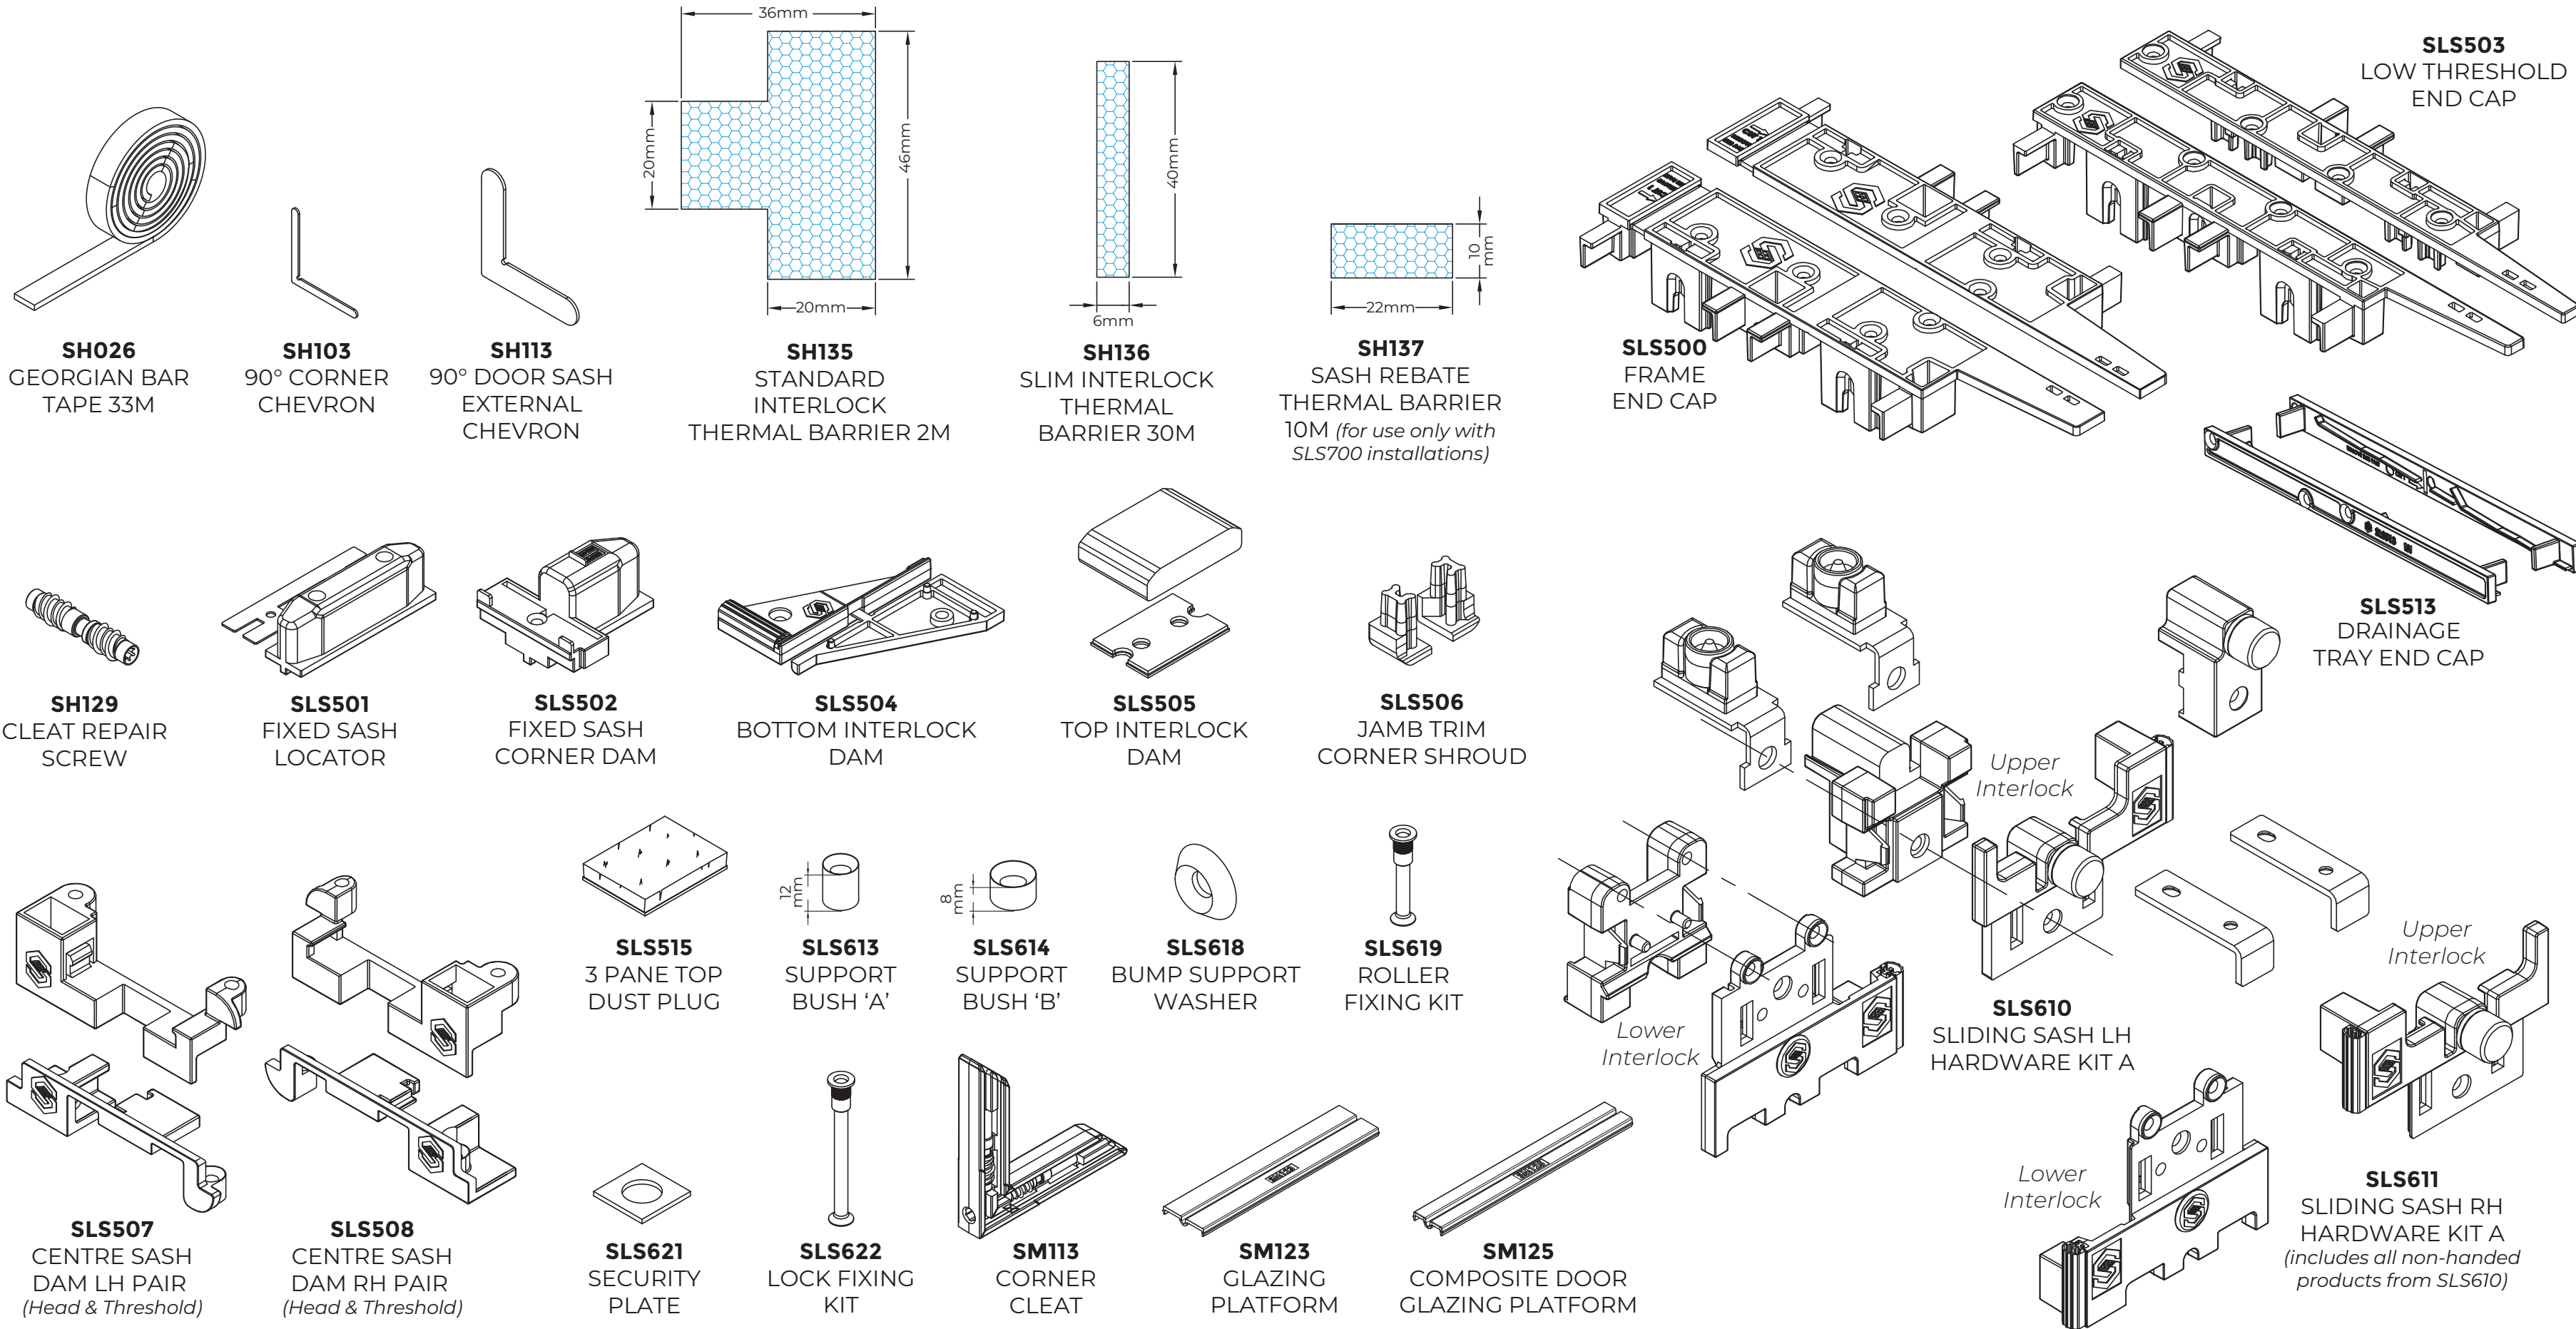

ANCILLARIES & INJECTION MOULDINGS

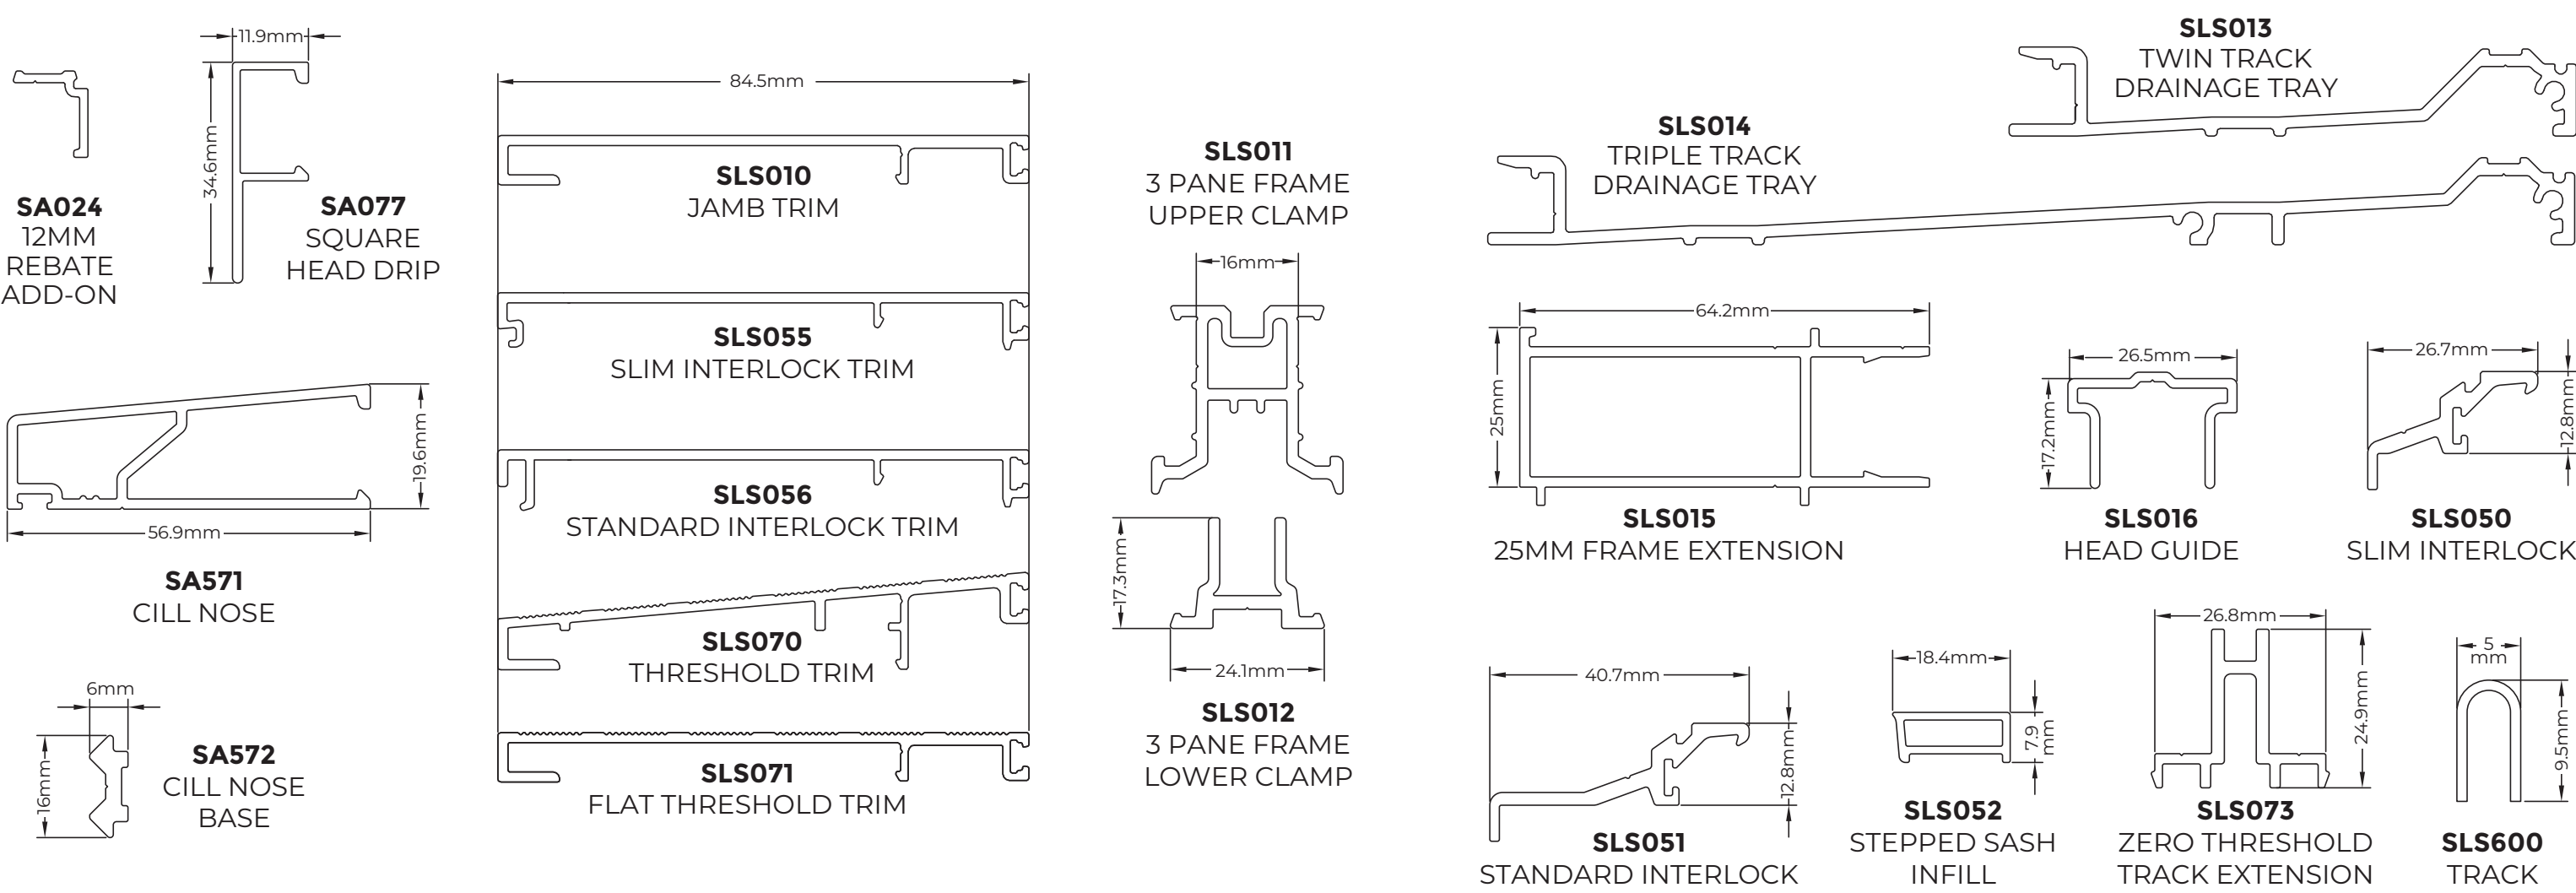


ALUMINIUM ACCESSORIES



GASKETS

secure | sustainable | stylish www.sheerline.com

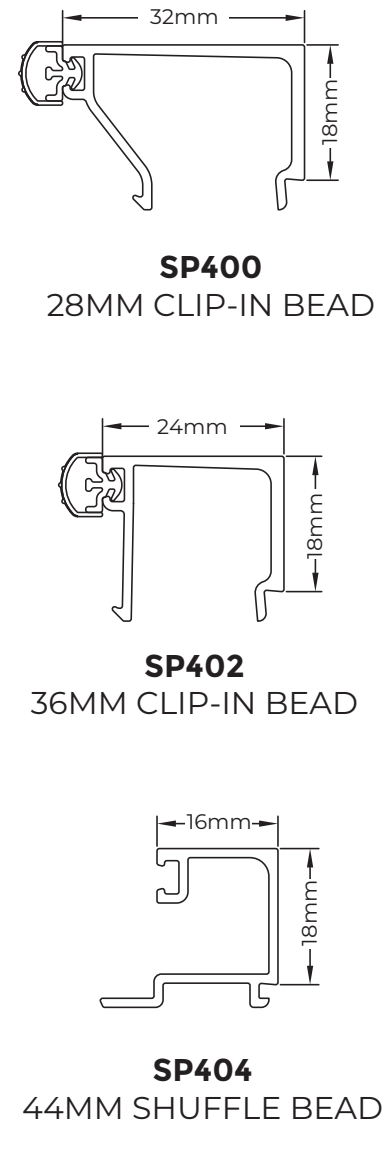

BEADS

